



* SEE SPECIFICATION CONTAINED IN BALTIMORE COUNTY INVITATION TO BID NO. 206650 AND ALL ADDENDA

1
CD-5
ARTIFICIAL TURF FIELD
NTS

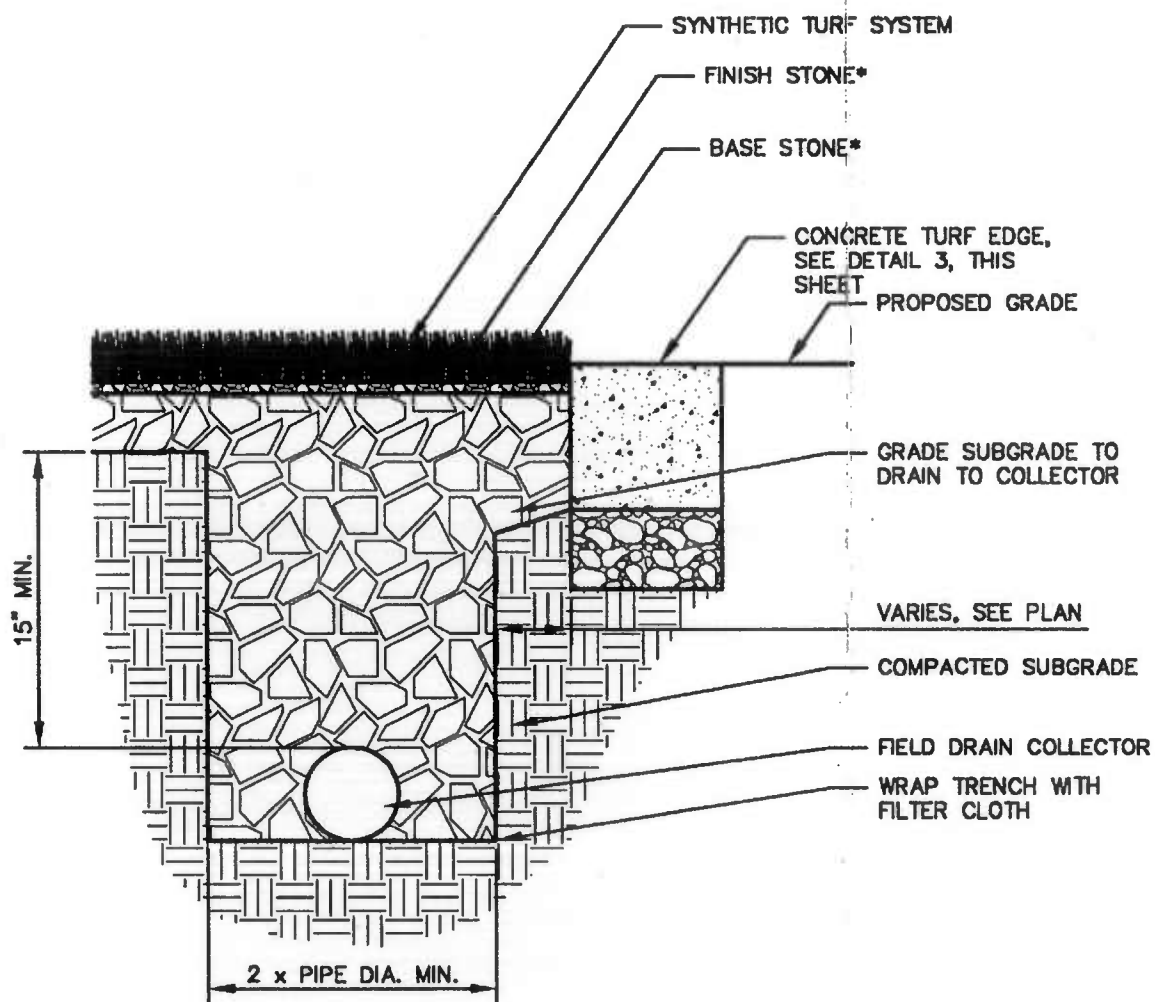

* SEE SPECIFICATION CONTAINED IN BALTIMORE COUNTY INVITATION TO BID NO. 206650 AND ALL ADDENDA

2
CD-5
ARTIFICIAL TURF FIELD COLLECTOR DRAIN
NTS

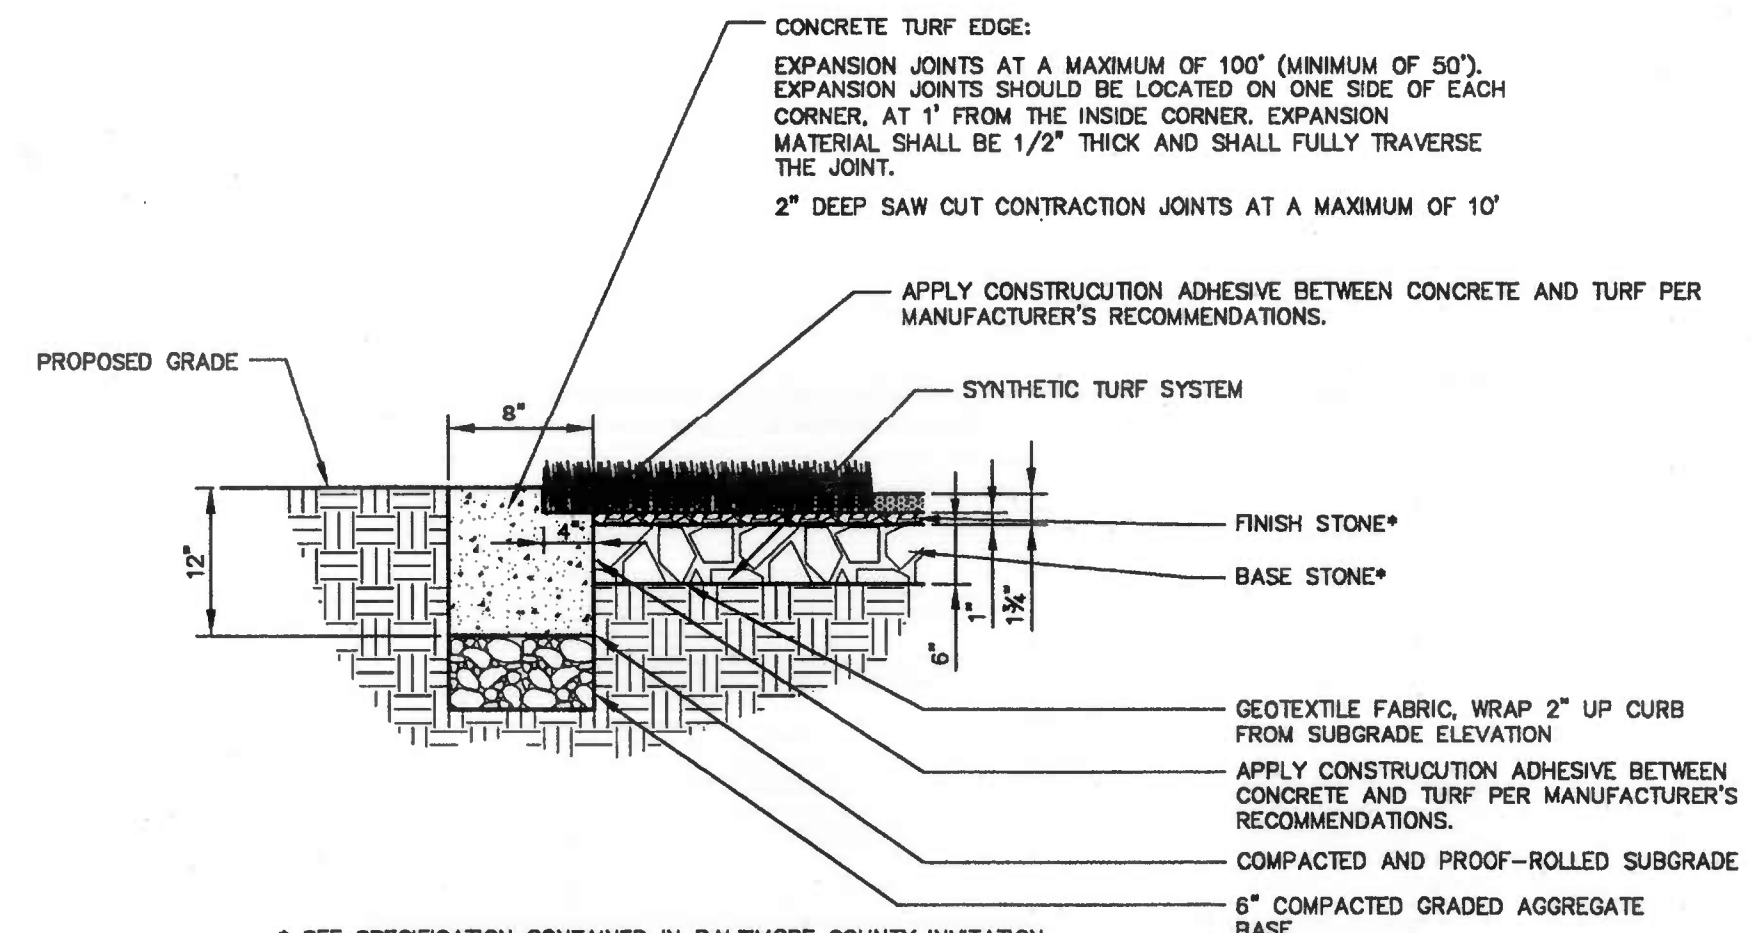

* SEE SPECIFICATION CONTAINED IN BALTIMORE COUNTY INVITATION TO BID NO. 206650 AND ALL ADDENDA

3
CD-5
CONCRETE TURF EDGE
NTS

SPORTSFIELD SPECIALTIES
 41155 STATE HIGHWAY 10
 PO BOX 231
 DELHI, NY 13753
 TOLL FREE: 888-975-3343
 FAX: 607-746-8481

"DESIGNED TO MEET THE DEMANDS OF MODERN SPORTS CONSTRUCTION"

GP4380 High School AdjustRight® ALUMINUM FOOTBALL GOAL POST

SPORTSFIELD SPECIALTIES INC 11142007

SPORTSFIELD SPECIALTIES
 41155 STATE HIGHWAY 10
 PO BOX 231
 DELHI, NY 13753
 TOLL FREE: 888-975-3343
 FAX: 607-746-8481

"DESIGNED TO MEET THE DEMANDS OF MODERN SPORTS CONSTRUCTION"

SG4980HS GOALPAK® FOOTBALL AND SOCCER GOAL SET

SPORTSFIELD SPECIALTIES INC 11202007

SPORTSFIELD SPECIALTIES
 41155 STATE HIGHWAY 10
 PO BOX 231
 DELHI, NY 13753
 TOLL FREE: 888-975-3343
 FAX: 607-746-8481

"DESIGNED TO MEET THE DEMANDS OF MODERN SPORTS CONSTRUCTION"

GP4570 ACCESS FRAME KIT

SPORTSFIELD SPECIALTIES INC 11152007

SPORTSFIELD SPECIALTIES
 41155 STATE HIGHWAY 10
 PO BOX 231
 DELHI, NY 13753
 TOLL FREE: 888-975-3343
 FAX: 607-746-8481

"DESIGNED TO MEET THE DEMANDS OF MODERN SPORTS CONSTRUCTION"

SG2SGP GOALPAK® SOCCER GOAL SAFETY SYSTEM

SPORTSFIELD SPECIALTIES INC 1122007

PROPERTY MANAGEMENT		DEPARTMENT OF RECREATION & PARKS		BALTIMORE COUNTY PUBLIC SCHOOLS		CCBC - DUNDALK CAMPUS	
APPROVED BY: _____ DATE: _____ PROPERTY MANAGER		APPROVED BY: _____ DATE: _____ DIRECTOR		APPROVED BY: _____ DATE: _____ CHIEF		APPROVED BY: _____ DATE: _____	
SEAL		PROFESSIONAL CERTIFICATION		REVISION		BY DATE	
		I HEREBY CERTIFY THAT THESE DOCUMENTS WERE PREPARED OR APPROVED BY ME, AND THAT I AM A DULY LICENSED PROFESSIONAL ENGINEER UNDER THE LAWS OF THE STATE OF MARYLAND. LICENSE NO. 18672 EXPIRATION DATE 08/28/10 ENGINEER: MAX KAUTZKE A. MORTON THOMAS & ASSOCIATES AS-BUILT PER RECORD PRINT BY: _____ DATE: _____ CHKD BY: _____ DATE: _____		BUREAU OF ENGINEERING AND CONSTRUCTION		BUILDINGS	
				HIGHWAYS		STRUCTURES	
				STORM DRAINS		SEWER	
				WATER		FIELD ENGINEER	
DEPARTMENT OF PUBLIC WORKS		APPROVED BY: _____ DATE: _____ DIRECTOR		APPROVED BY: _____ DATE: _____ CHIEF		APPROVED BY: _____ DATE: _____	

4
CD-5
GOAL POSTS
NTS

BALTIMORE COUNTY DEPARTMENT OF PUBLIC WORKS BUREAU OF ENGINEERING & CONSTRUCTION

SITE DETAILS

DUNDALK COMMUNITY COLLEGE-SYNTHETIC TURF FIELD

7200 SOLLERS POINT ROAD

SUBDIVISION: DUNDALK COMMUNITY COLLEGE DUNDALK, MD 21222 ELECTION DIST. NO.: 12

SHEET DESIGNATION	CONTRACT NUMBER
JOB ORDER NUMBER	SHEET 5 OF 11
DRAWING NUMBER	CD-5
FILE NO.:	55

PERMIT SET
D-032025